

**SCDHEC OFFICE OF OCEAN AND COASTAL RESOURCE MANAGEMENT
PERMIT APPLICATION PUBLIC NOTICE**

September 22, 2006

Permit Number: OCRM-06-946
Permit ID: 55609

The SCDHEC Office of Ocean and Coastal Resource Management has received an application for a permit for the alteration of a critical area. This application was submitted pursuant to the Coastal Zone Management Act (Act 123) of the 1977 South Carolina General Assembly. The application, in brief, is described as follows:

APPLICANT: Robert A Gossett Jr
C/o Atlantic Marine Construction Co Inc
372 County Shed Rd
Beaufort SC 29906

LOCATION: On and adjacent to Calibogue Sound at 18 South Calibogue Cay Rd, Hilton Head Island, Beaufort County, South Carolina. TMS#: R550-013-000-0009-0000.

WORK: The work proposed consists of constructing a private dock. The proposed structure will have a 4' x 235' walkway with handrails leading to a 14'x14' fixed pierhead. Channelward of the pierhead will be a 4'x30' ramp leading to a 10'x40' floating dock with 6'x40' buffer float 25' channelward of the main float. Off the right side of the pierhead will be a 3'x24' catwalk with a 12'x13' 4-pile boatlift. The purpose for the dock is for the owner's private recreational use.

This public notice is being distributed to all known interested persons and agencies to assist in developing facts on which a decision by OCRM can be based. Comments concerning the proposed work should be submitted in writing, setting forth sufficient detail to furnish a clear understanding of the reasons for support or opposition.

The decision to issue or deny a permit will be based on the individual merits of the application, the policies specified in the South Carolina Coastal Zone Management Act, and the considerations outlined in the State of South Carolina Coastal Zone Management Program. Interested parties who wish to be notified of final permit action must notify OCRM in writing of this request.

To assure review by OCRM, comments regarding this application must be received by OCRM on or before October 7, 2006.

PLEASE REPLY TO:

SCDHEC OFFICE OF OCEAN AND COASTAL RESOURCE MANAGEMENT
104 Parker Drive
Beaufort, South Carolina 29906


Please refer to P/N# OCRM-06-946


C. W. "Rocky" Browder III, Regional Permit Administrator



**ATLANTIC
SURVEYING CO.**

P.O. BOX 5985
HILTON HEAD ISLAND, SC 29938
(843) 785-6262
FAX (843) 785-9062

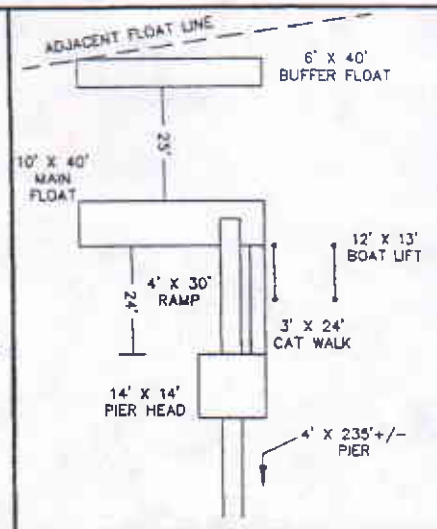

PROPOSED DOCK DETAIL (N.T.S.)

NOTE:
DISTANCES AND PLACEMENT OF DOCKS
MUST BE VERIFIED BY CONTRACTOR

LINE TABLE		
LINE	BEARING	DISTANCE
L1	N32°00'00"W	226.58
L2	N46°30'00"E	43.83
L3	N54°30'00"E	61.45
L4	S33°00'00"E	218.00
L5	S35°08'00"W	107.70


Surveyed For:
ROBERT A. GOSSETT, JR.

**A DOCK SURVEY OF LOT 4 (#18) SOUTH
CALIBOGUE CAY ROAD, R550-013-000-0009-0000
SEA PINES PLANTATION, HILTON HEAD ISLAND
BEAUFORT COUNTY, SOUTH CAROLINA**

Reference Plat: A PLAT OF 12.39 ACRES OF SOUTH CALIBOGUE CAY, PREPARED BY
THOMAS & HUTTON ENGINEERING CO. DATED 06/22/60 RECORDED IN
BOOK 12 AT PAGE 69.

Rudy W. Wheeler

RUDY W. WHEELER
S. C. Prof. Land Surveyor No. 7263

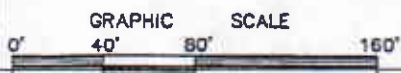

JOB NO. 06-272D
DATE AUGUST 16, 2006

APPLICANT: ROBERT A. GOSSETT, JR.

ACTIVITY: PRIVATE DOCK

OCRM-06-946

LOCATION: 18 SOUTH CALIBOGUE CAY ROAD

COUNTY: BEAUFORT
DATE: AUGUST 16, 2006

ADJACENT PROPERTY OWNERS:

- 1) ROBERT J. CREMINS, JR.
- 2) JAMES BRADSHAW




ATLANTIC SURVEYING CO.

P.O. BOX 5985
HILTON HEAD ISLAND, SC 29938
(843) 785-6262
FAX (843) 785-9062



Prepared For:
ROBERT A. GOSSETT, JR.

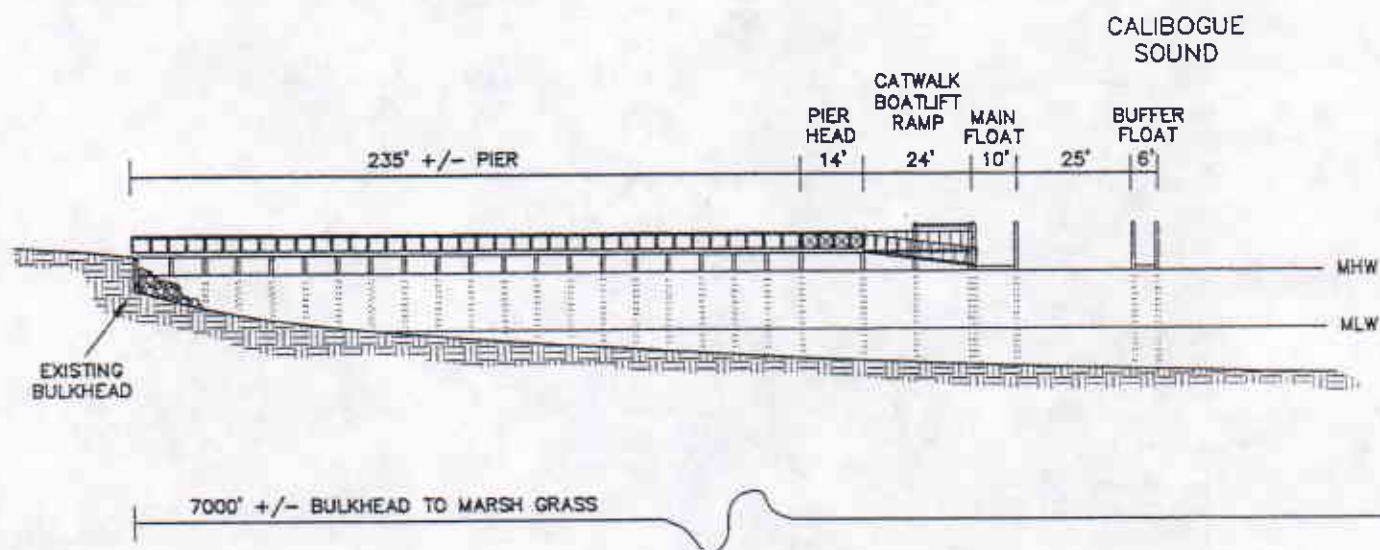

NOTE:
DISTANCES AND PLACEMENT OF DOCKS
MUST BE VERIFIED BY CONTRACTOR

A PROPOSED DOCK SECTION VIEW OF LOT 4 (#18) S. CALIBOGUE CAY ROAD,
R550-013-000-0009-0000, SEA PINES PLANTATION, HILTON HEAD ISLAND
BEAUFORT COUNTY, SOUTH CAROLINA

Rudy W. Wheeler

RUDY W. WHEELER
S. C. Prof. Land Surveyor No. 7263

DRAWING IS
NOT TO SCALE

JOB NO. 06-2720
DATE AUGUST 16, 2006

APPLICANT: ROBERT A. GOSSETT, JR.

ACTIVITY: PRIVATE DOCK

OCRM-06-946

LOCATION: 18 SOUTH CALIBOGUE CAY ROAD

COUNTY: BEAUFORT


DATE: AUGUST 16, 2006

ADJACENT PROPERTY OWNERS:

1) ROBERT J. CREMINS, JR.

2) JAMES BRADSHAW

40 41 42 

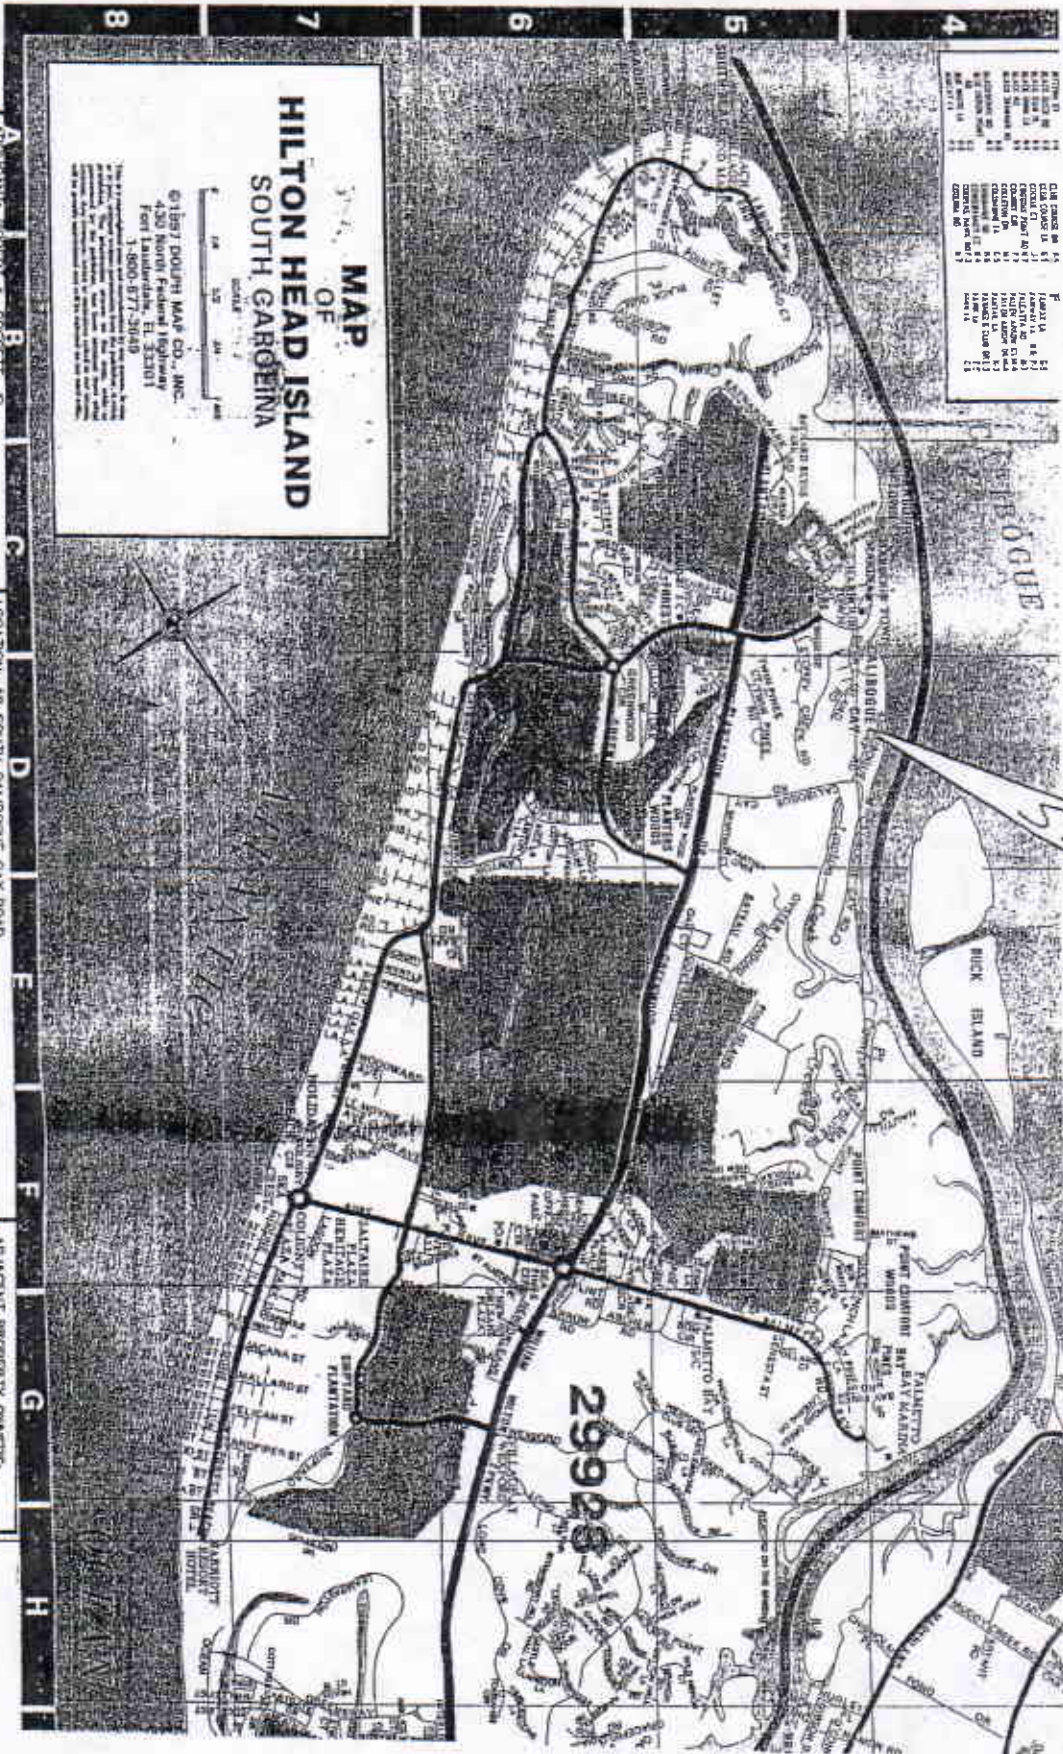

APPLICANT: ROBERT A. GOSSETT, JR.

LOCATION: 18 SOUTH CARBOUSE CAY ROAD

ADJACENT PROPERTY OWNERS:

ACTIVITY: PRIVATE DOCK

OC RM-06-946

COUNTY: BEAUFORT

DATE: AUGUST 16, 2006

1) ROBERT A. GOSSETT, JR.

2) JAMES BRADSHAW